



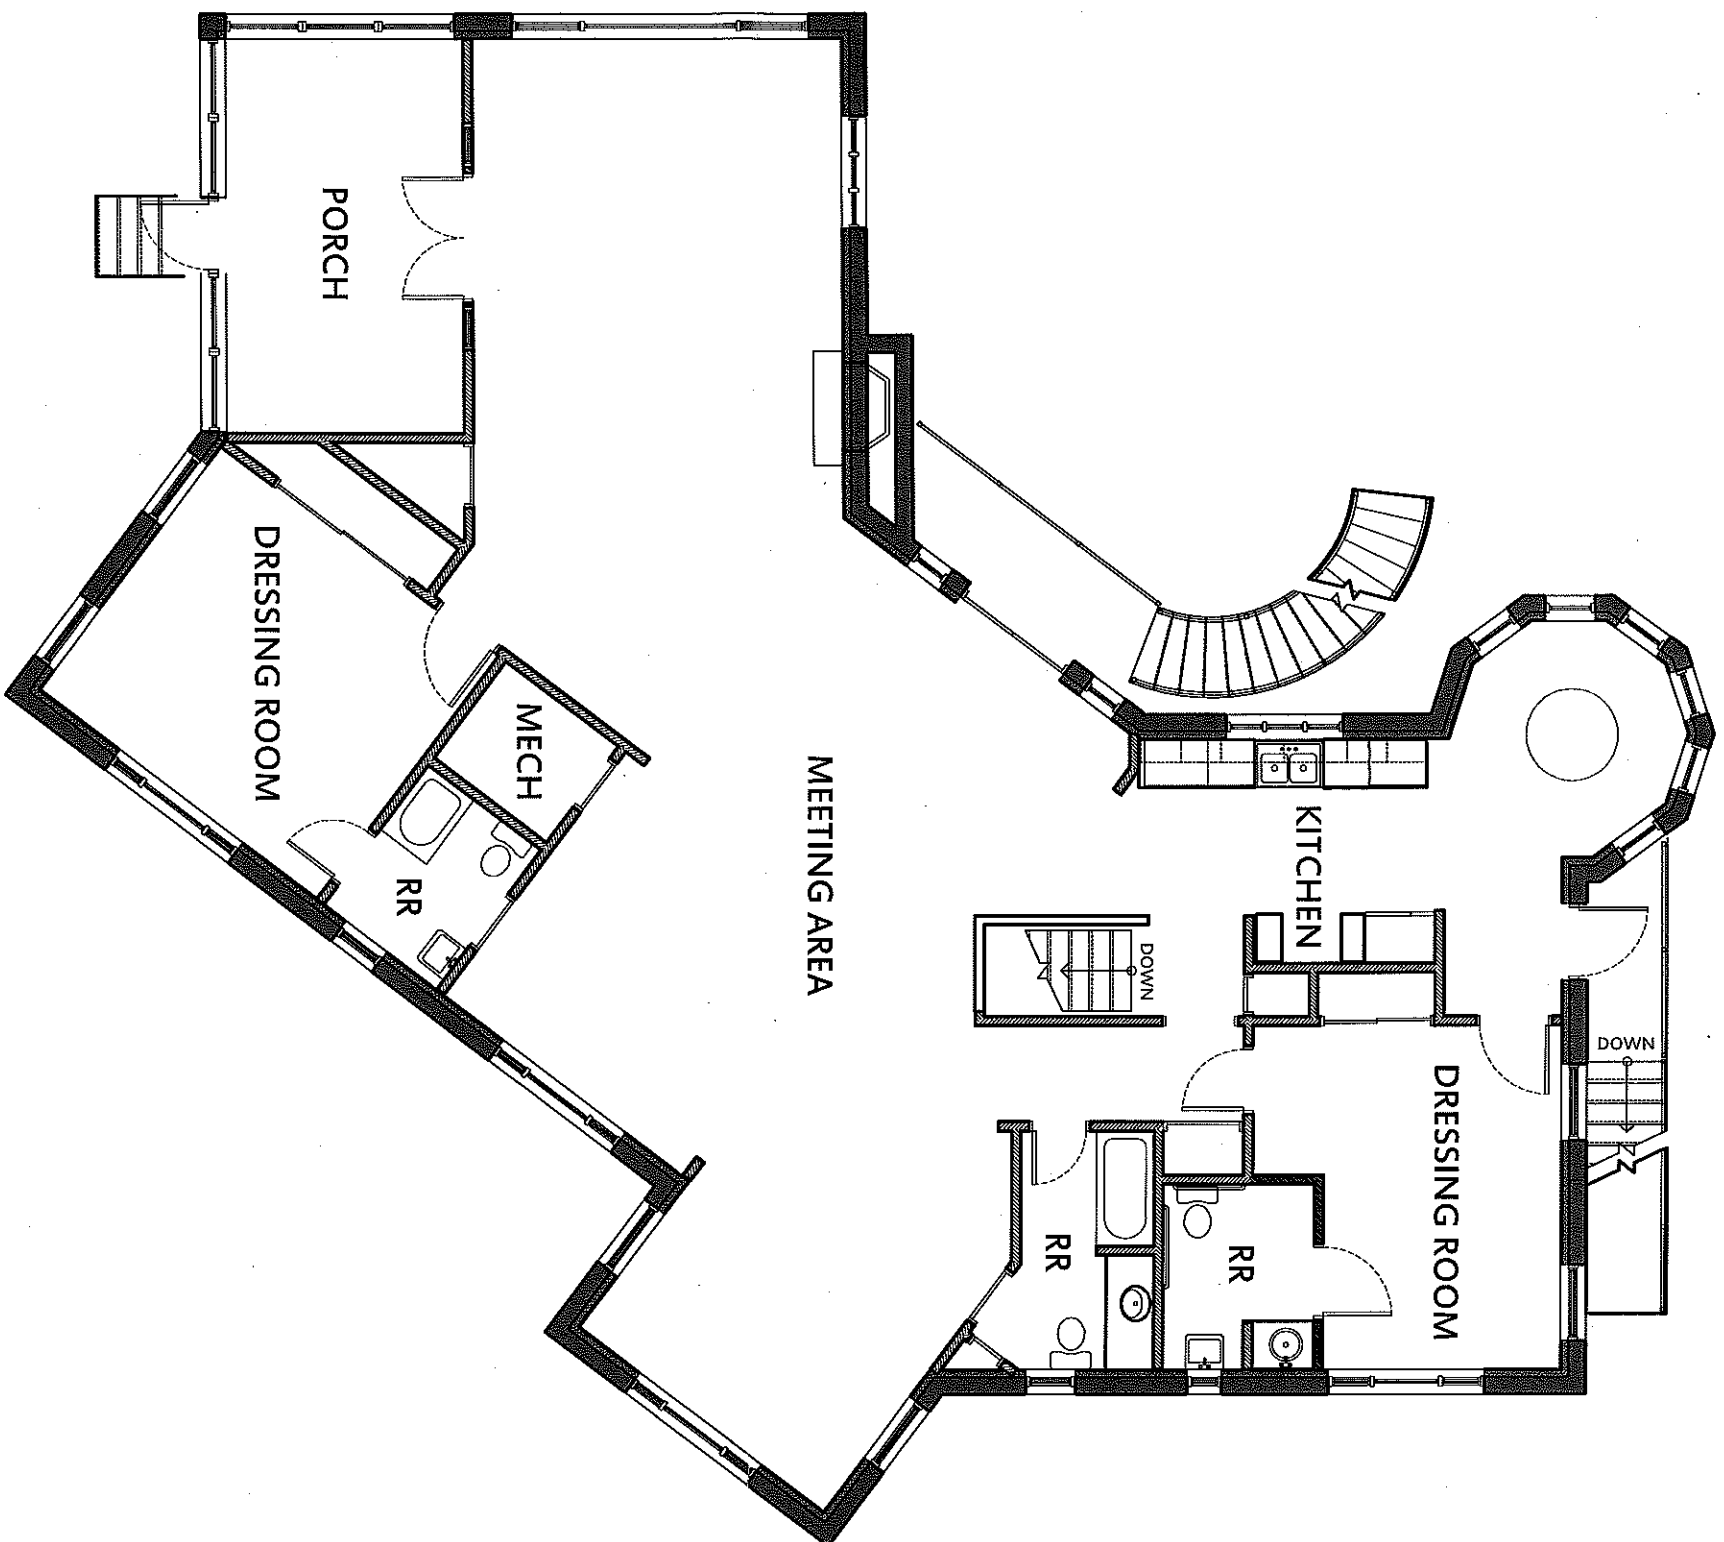

A1 UPSTAIRS FLOOR PLAN

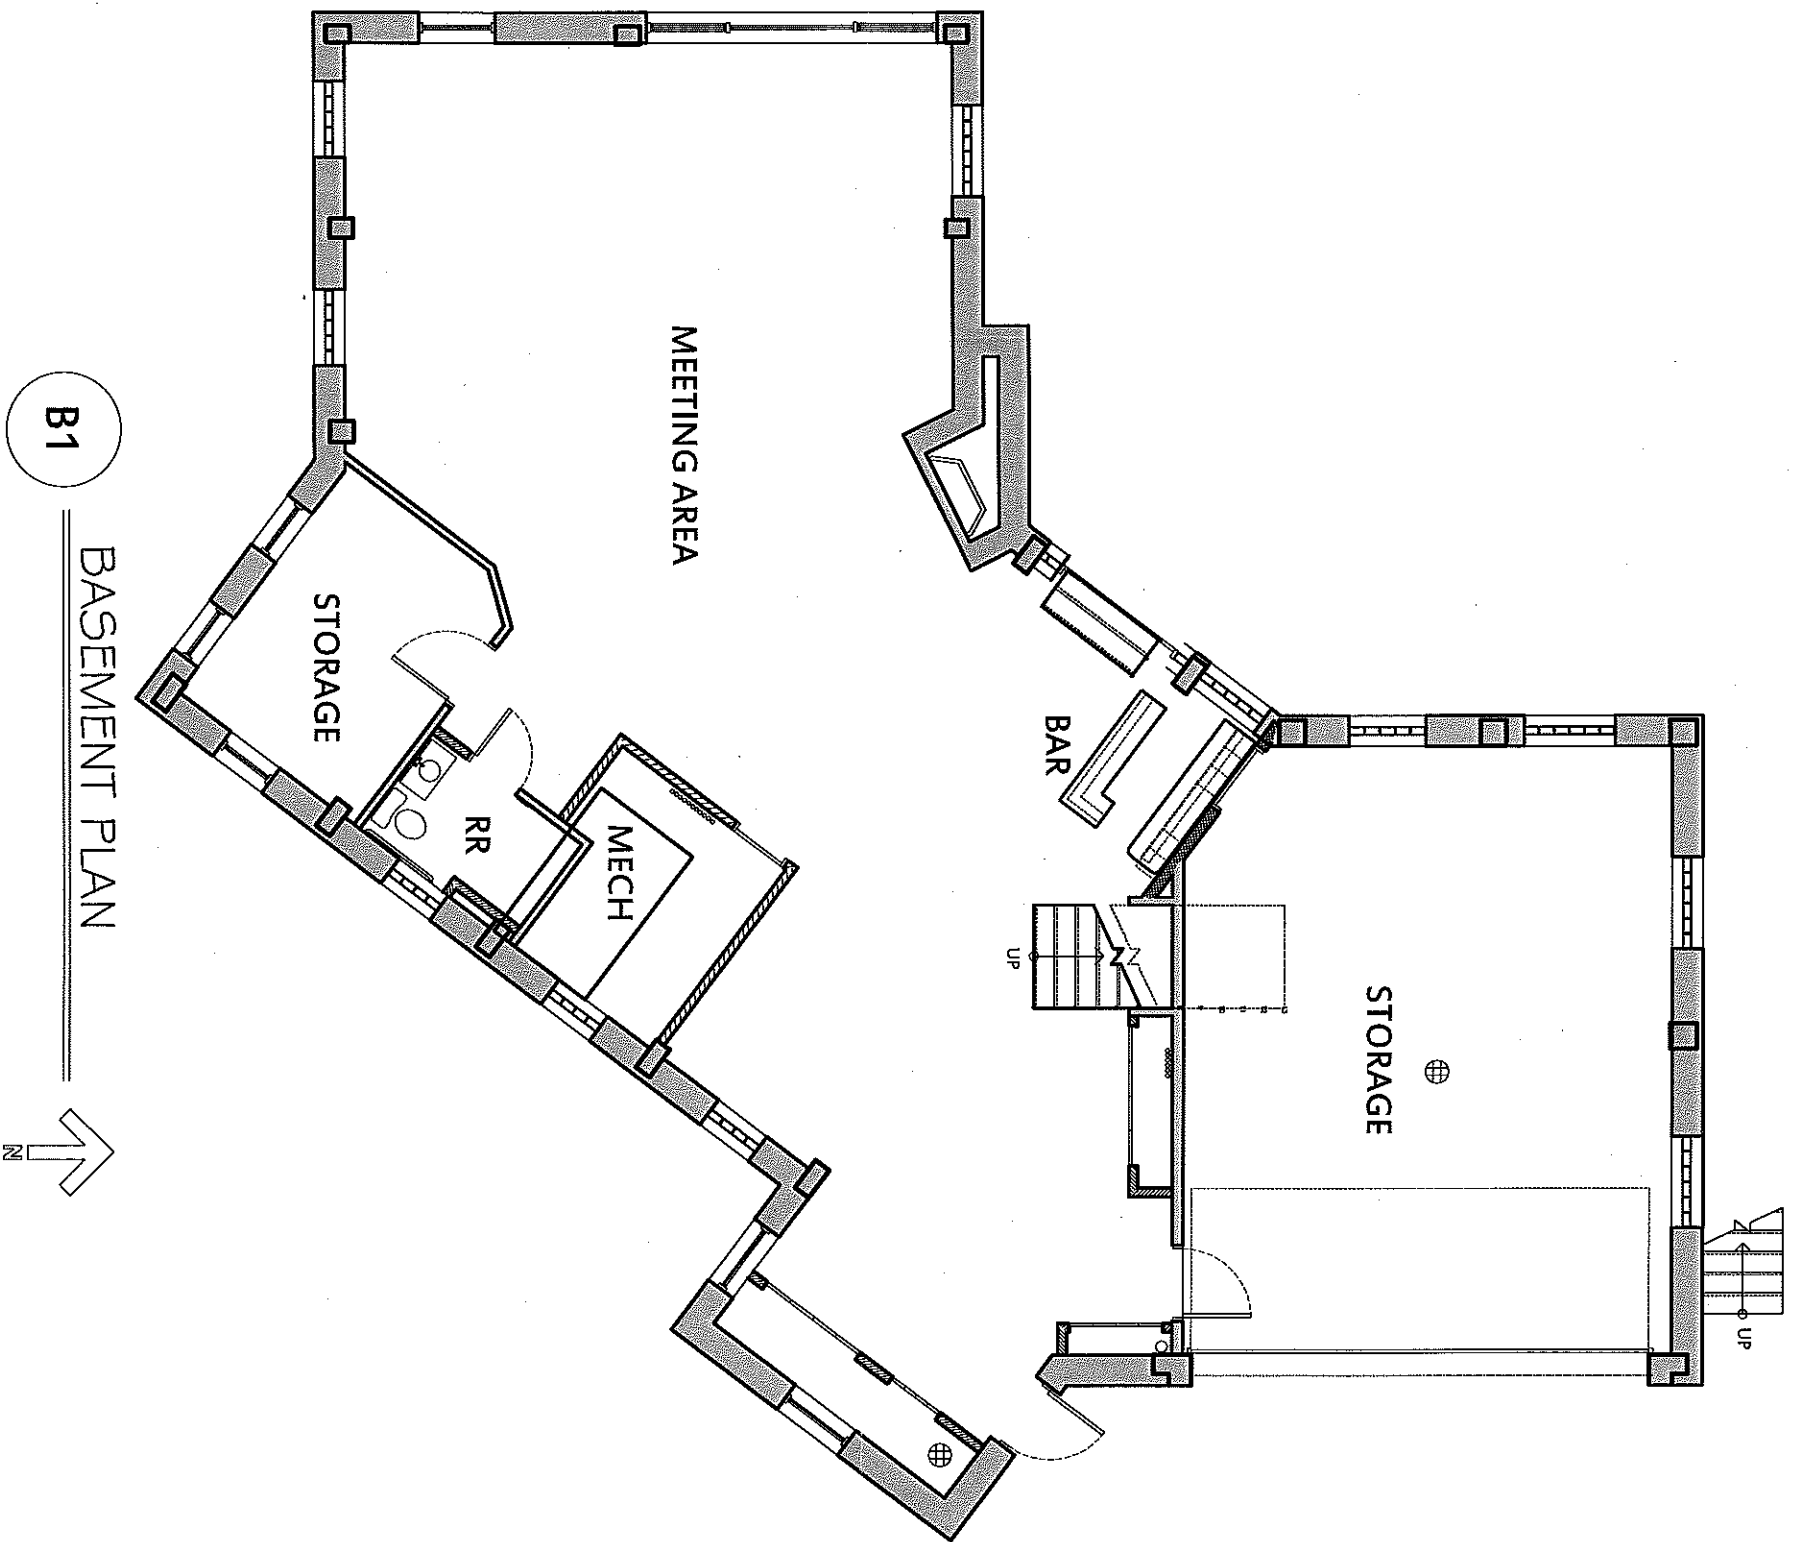

B1

BASEMENT PLAN

