
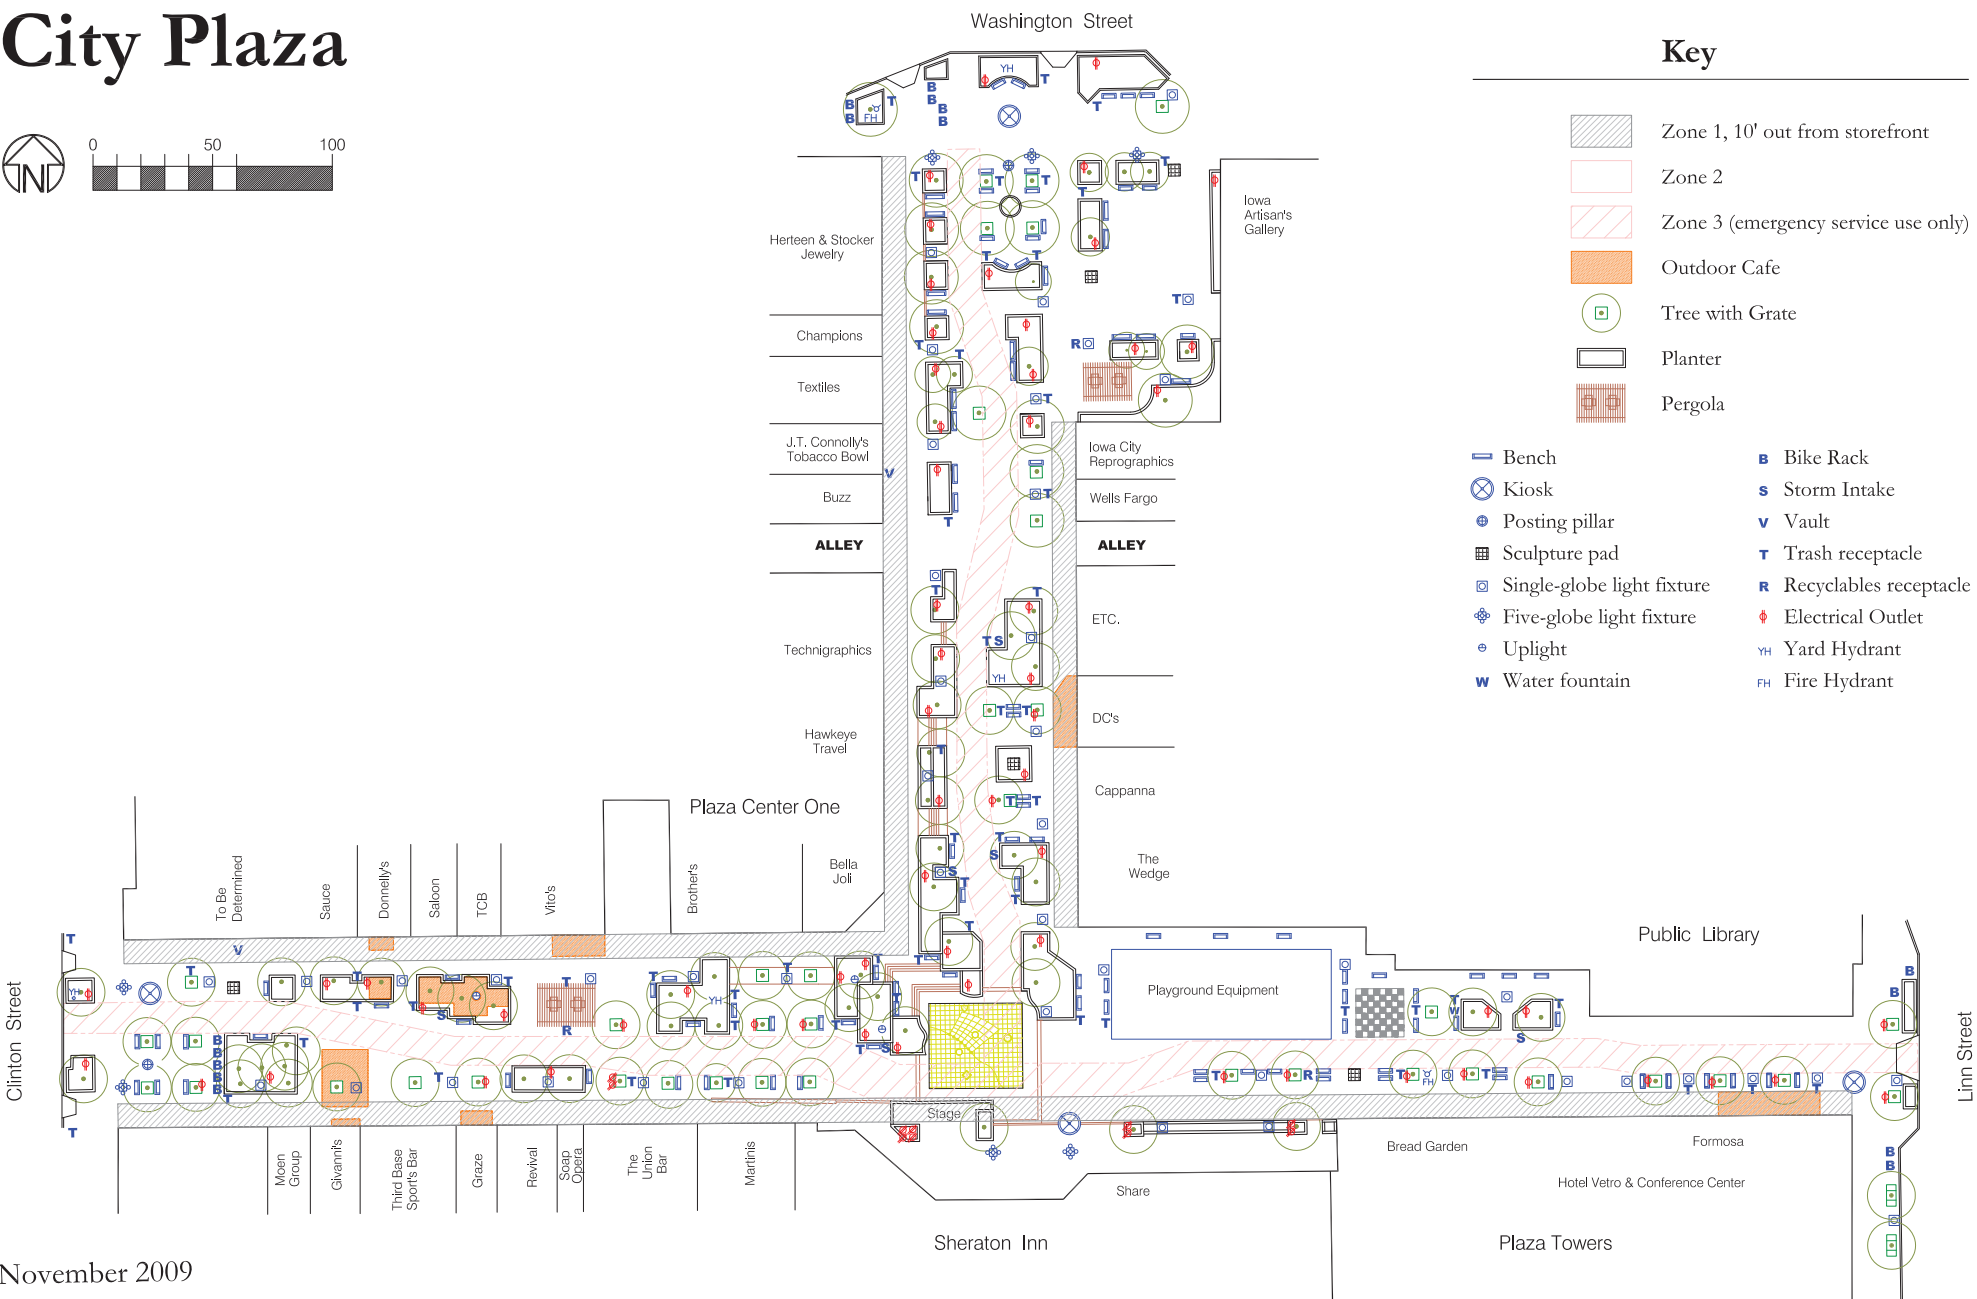


City Plaza

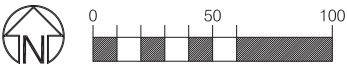

Key

- | | | | |
|--|-------------------------------------|--|------------------------|
| | Zone 1, 10' out from storefront | | Bike Rack |
| | Zone 2 | | Storm Intake |
| | Zone 3 (emergency service use only) | | Vault |
| | Outdoor Cafe | | Trash receptacle |
| | Tree with Grate | | Recyclables receptacle |
| | Planter | | Electrical Outlet |
| | Pergola | | Yard Hydrant |
| | Bench | | Fire Hydrant |
| | Kiosk | | |
| | Posting pillar | | |
| | Sculpture pad | | |
| | Single-globe light fixture | | |
| | Five-globe light fixture | | |
| | Uplight | | |
| | Water fountain | | |