


ELEVATION

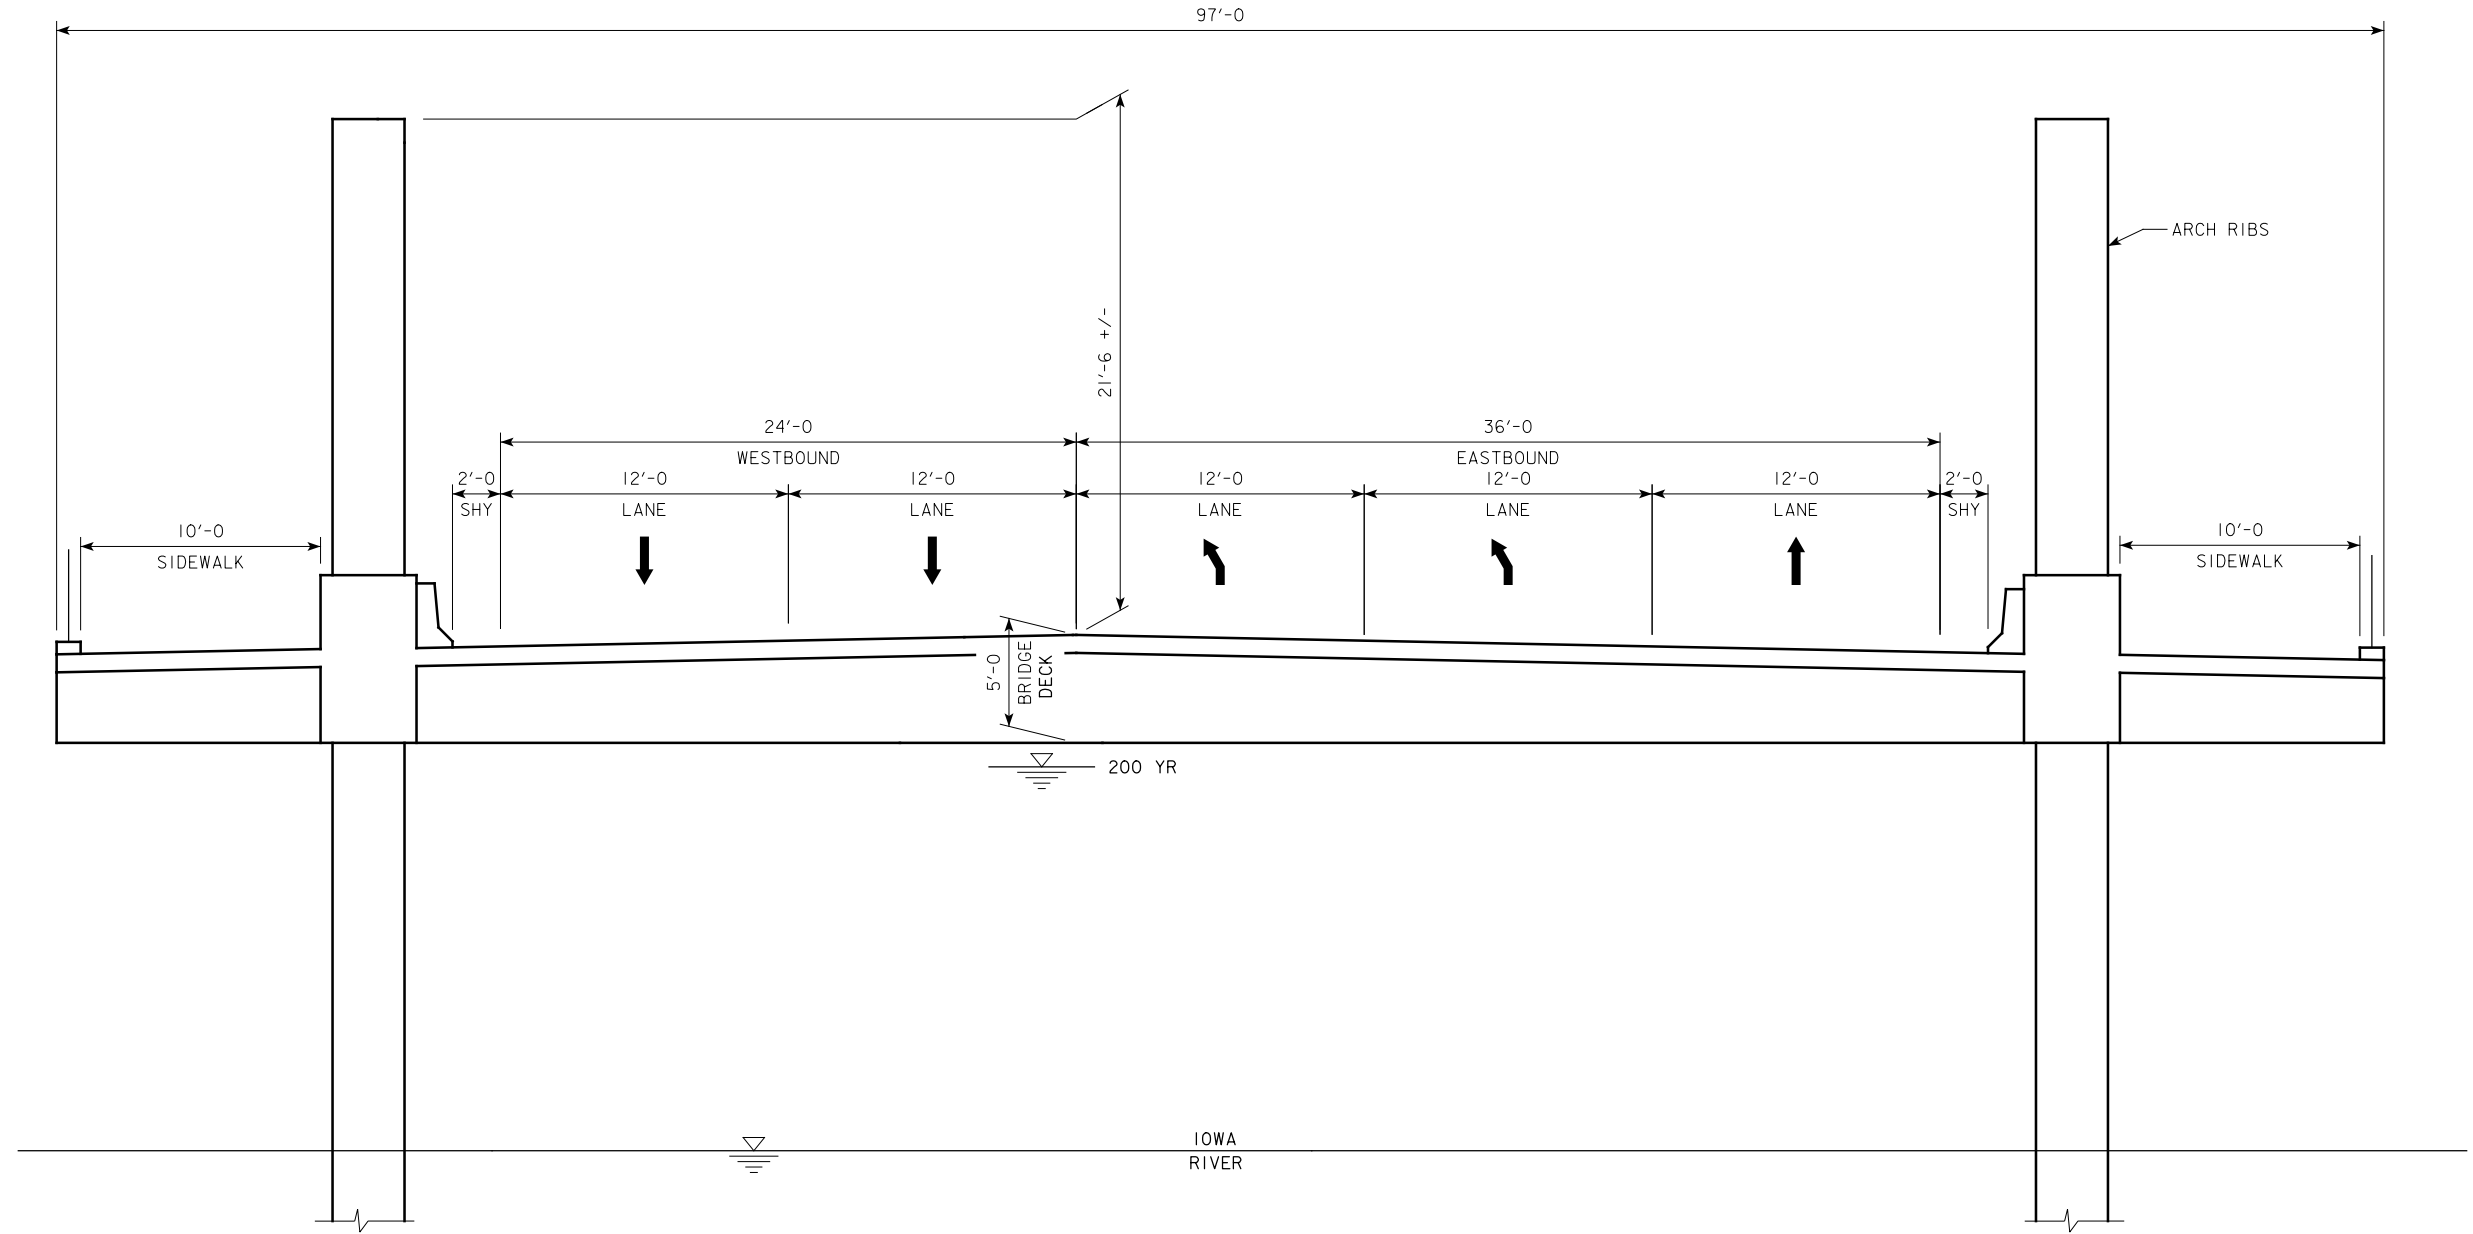

5 LANE OPTION